



OBJEKTO VIETOVĚS SCHEMA

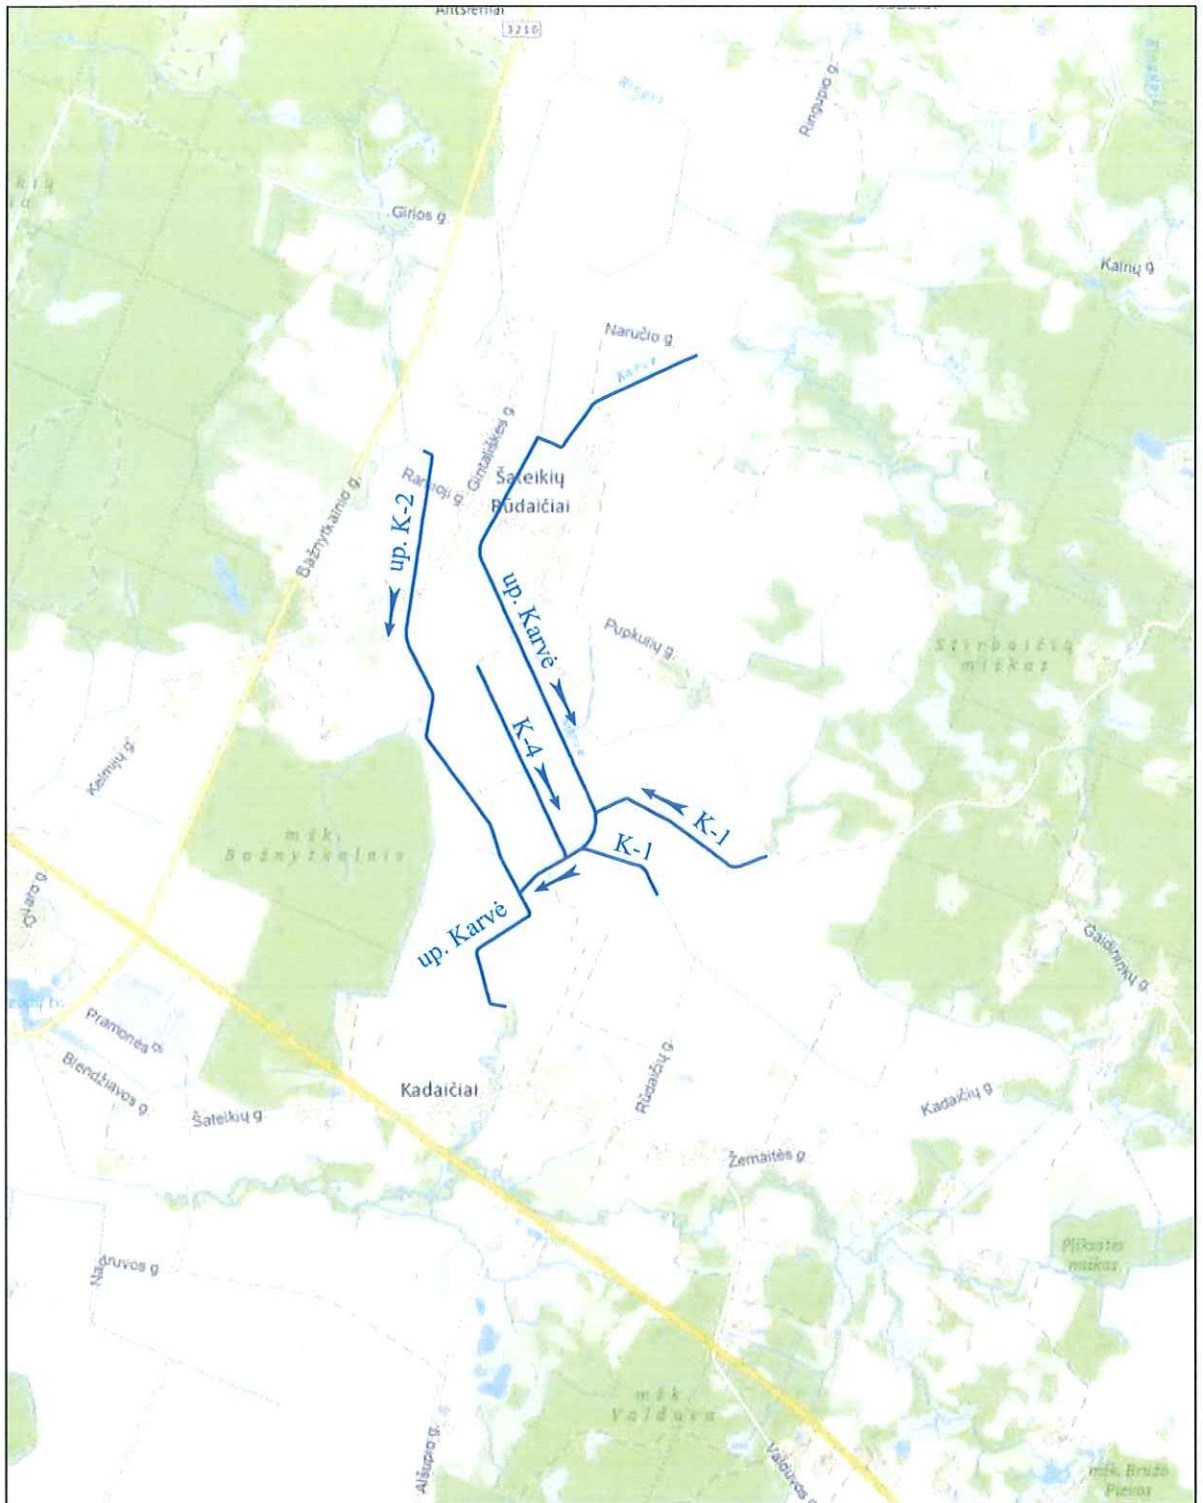

— Remonuojami grioviai

VIETOVES SCHEMA

1:50000

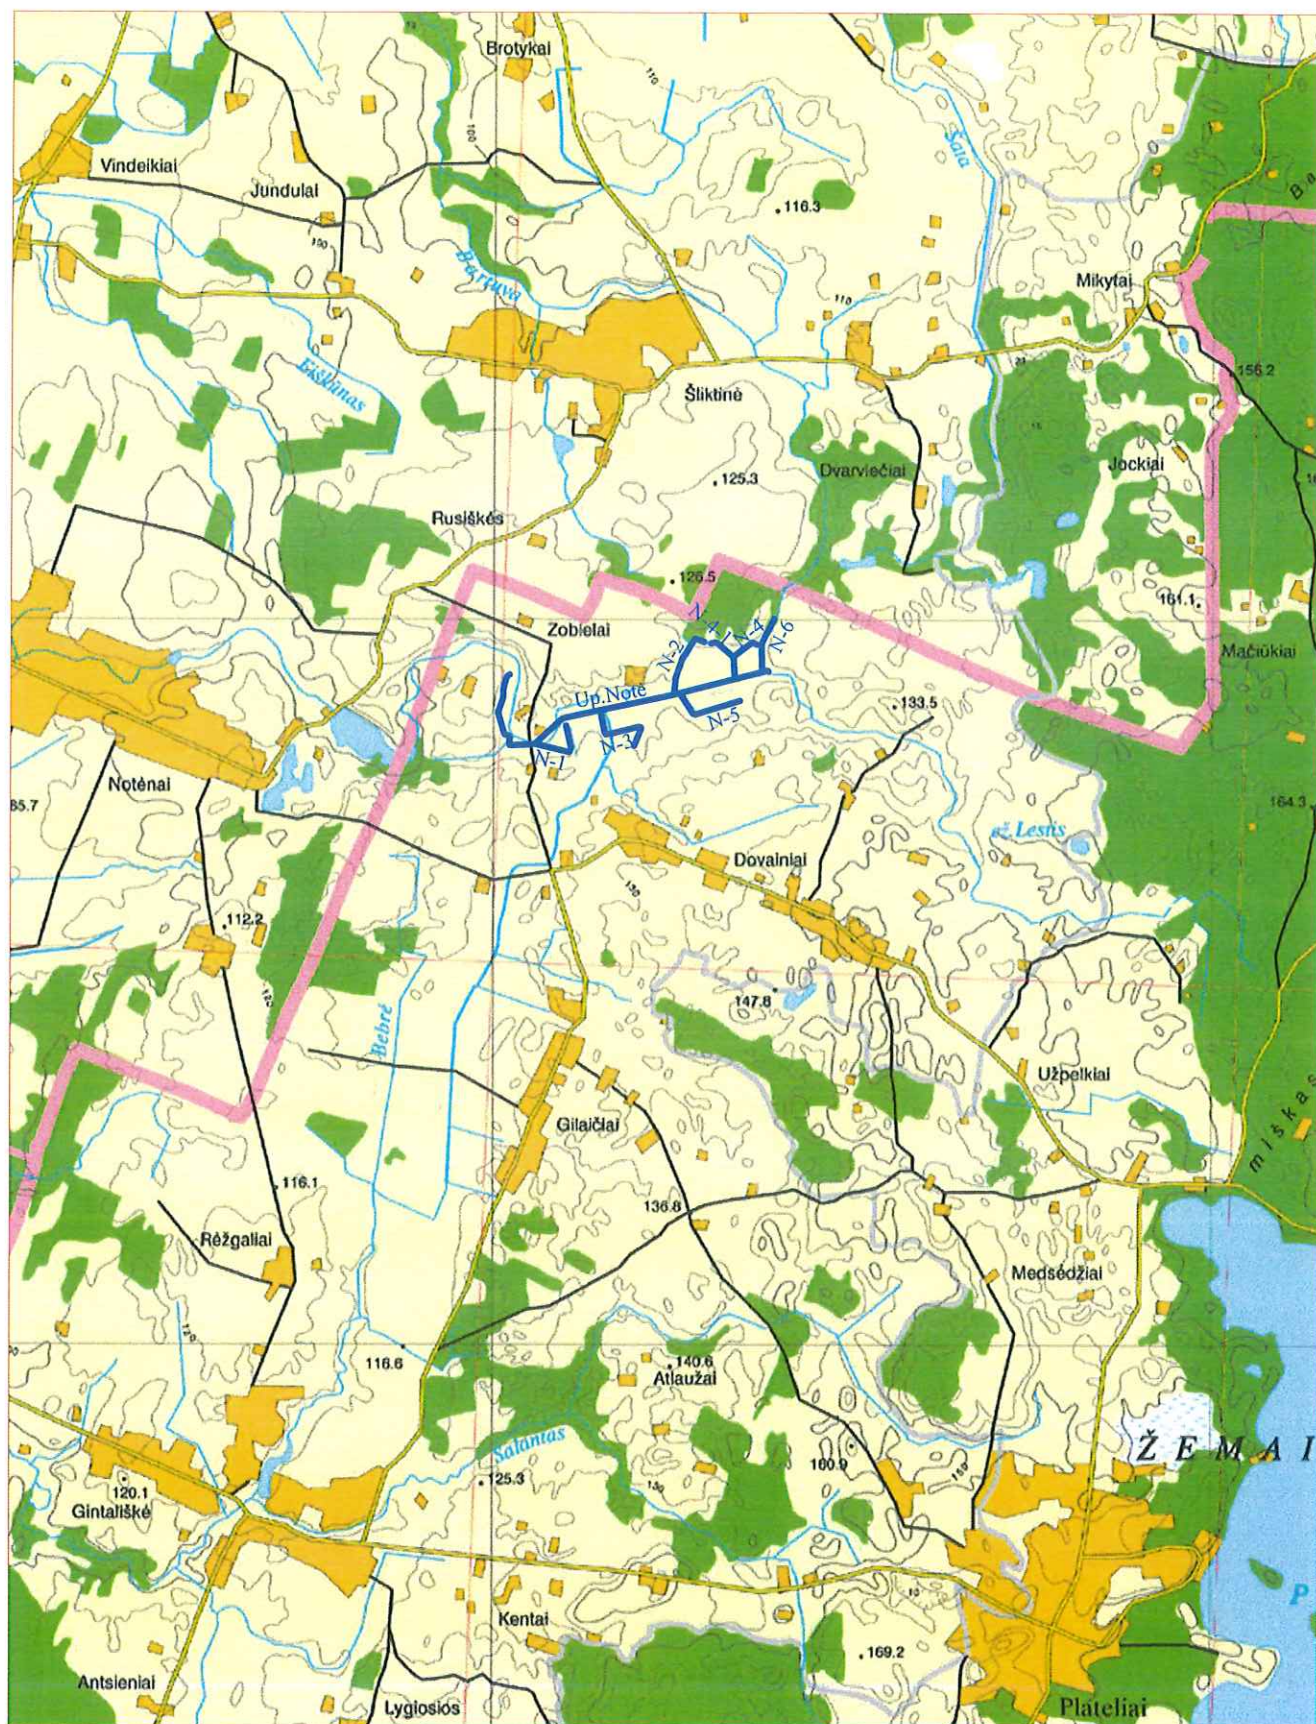

Objekto vieta: — Valomas griovys